




Atlantic Civil Constructors Corporation
 7575 Kingspointe Pkwy
 Orlando, FL 32819
 407-277-8410

JOB W. Stoneybrook/Roberson Rd/Windermere Rd ROUNDABOUT
 SHEET NO. 1 OF 1
 CALCULATED BY _____ DATE 10/17/18
 CHECKED BY _____ DATE _____
 SCALE _____

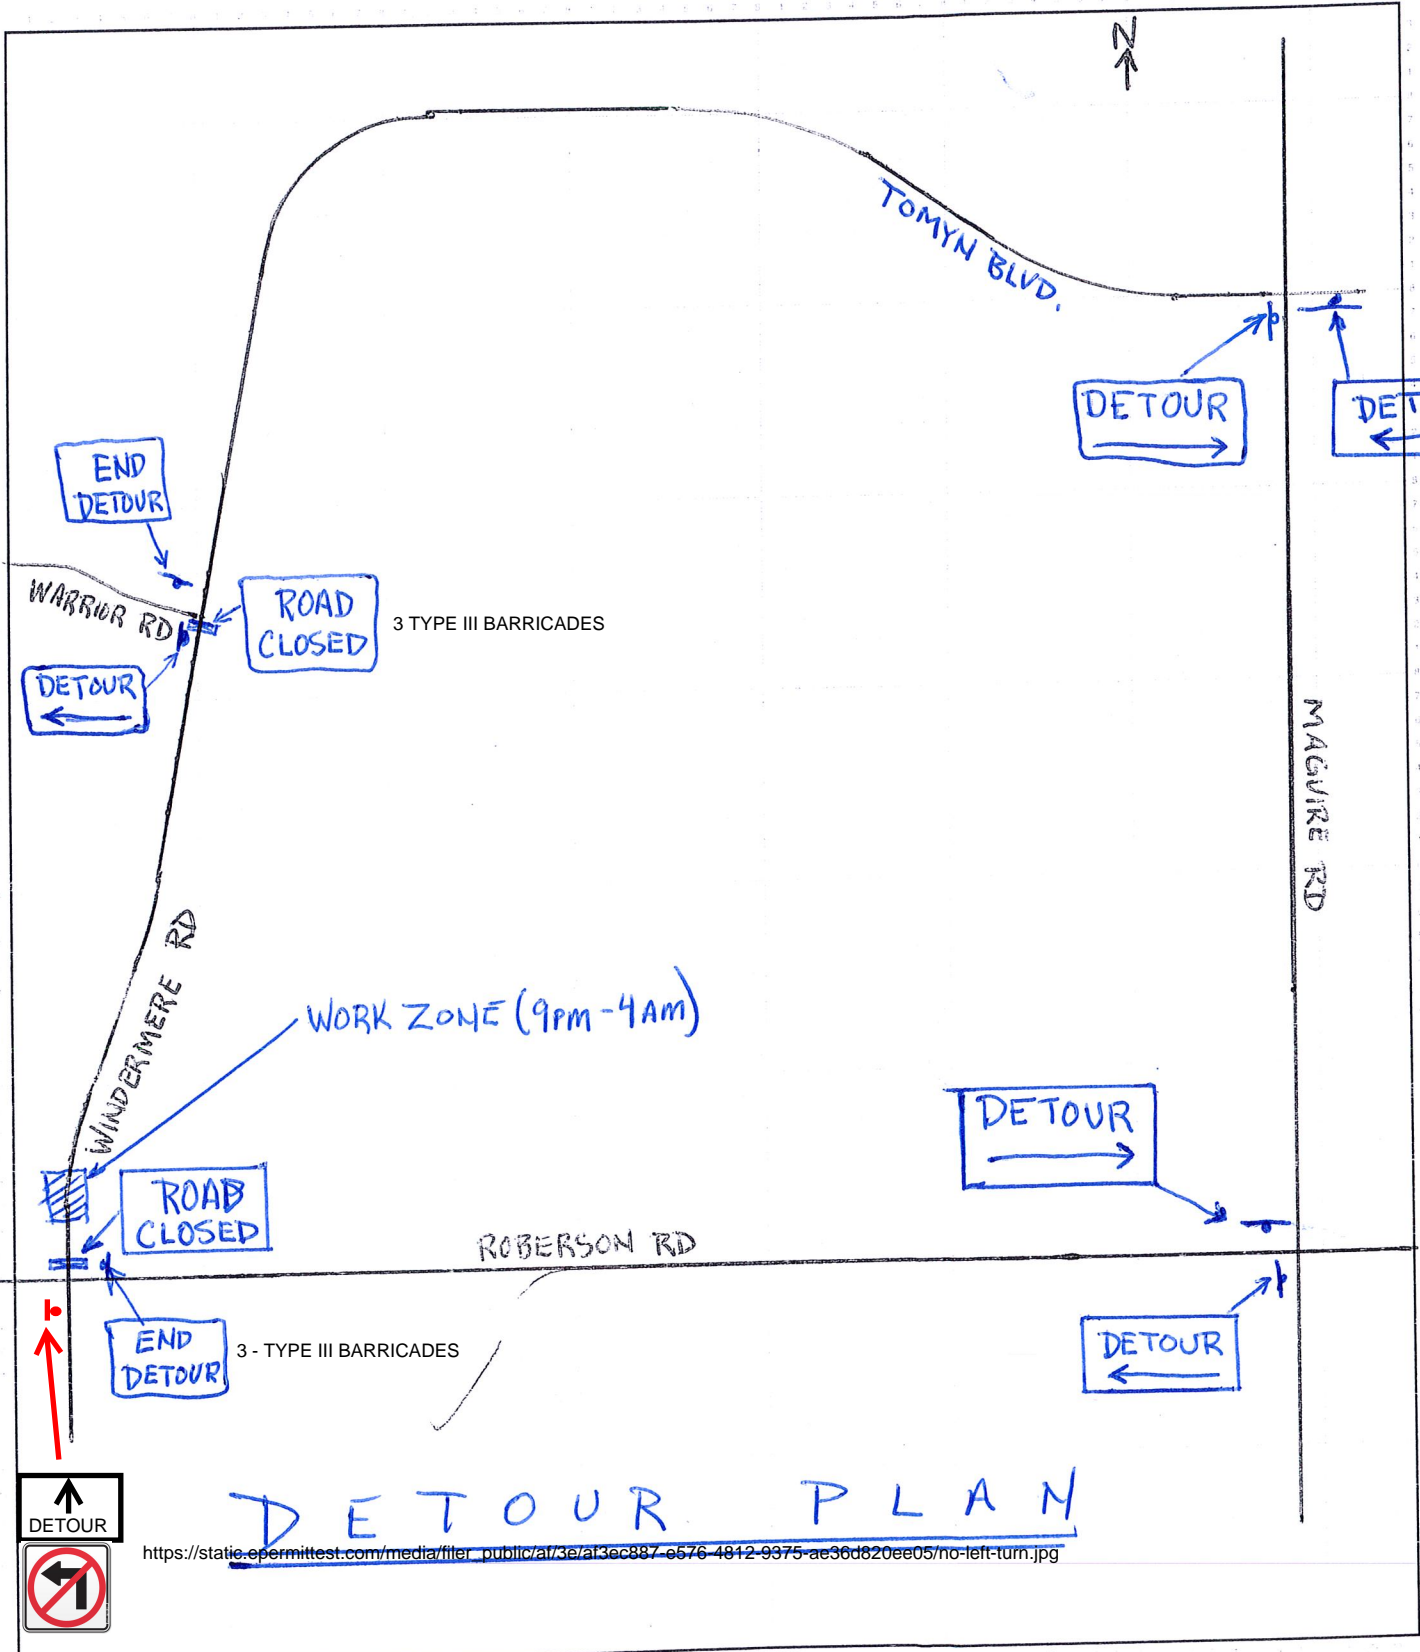

DETOUR PLAN

https://static.epermittest.com/media/finder_public/ar/3e/ar3ec887-e576-4812-9375-ae36d820ee05/no-left-turn.jpg

